


DATE	SUBMISSION
11/7/11	APPRAISAL SET
12/12/11	PERMIT SET

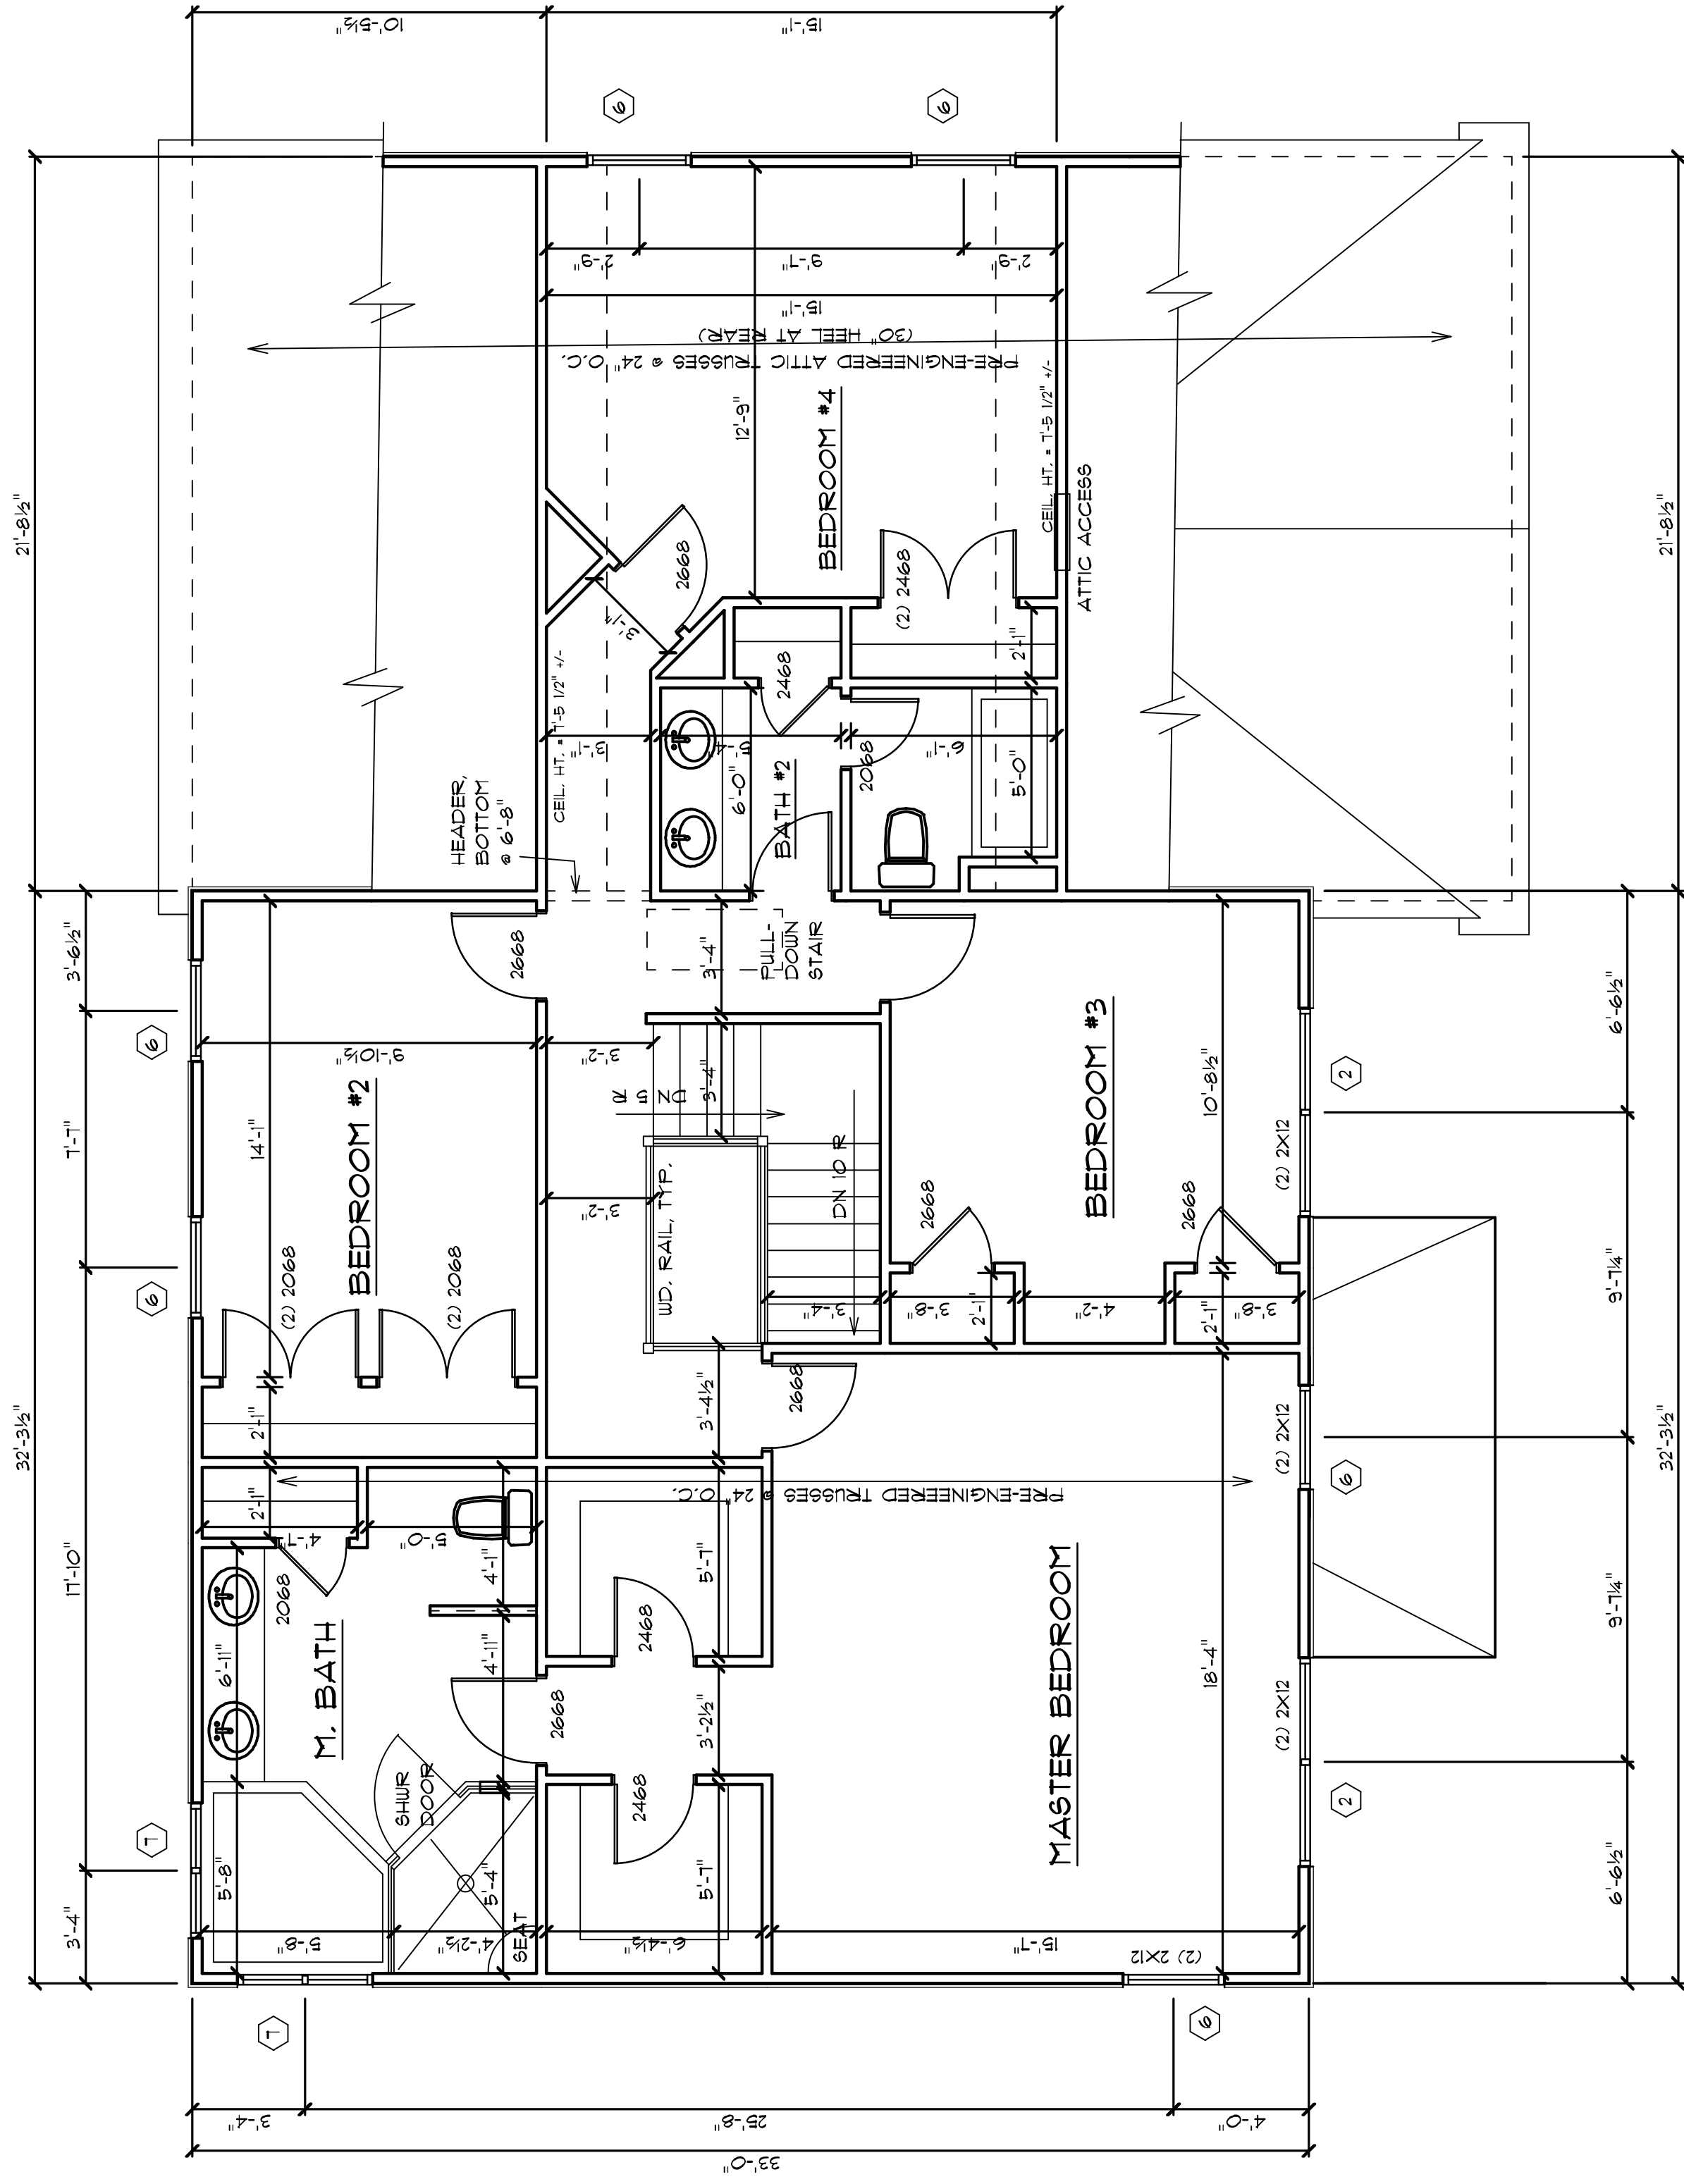

SECOND FLOOR PLAN

SCALE: 1/4" = 1'-0" FINISHED AREA = 1335 S.F. +/-

- SECOND FLOOR PLAN NOTES:
1. CEILING HEIGHT = 8'-1 1/2" UNLESS NOTED OTHERWISE.
 2. HOLD BOTTOM OF WINDOW HEADERS AT 6" TO 7/8" A.F.F. UNLESS NOTED OTHERWISE THIS (X-X').
 3. CERTAINTED WINDOW SIZES SHOWN, VERIFY PRIOR TO CONSTRUCTION.

WINDOW SCHEDULE					
MARK	MANUFACTURER	NOMINAL SIZE	TYPE	ROUGH OPENING	REMARKS
2	CERTAINTED	TD-11466	TWIN DEL. HUNG	14" X 66"	
6	CERTAINTED	DH3166	DBL. HUNG	31" X 66"	
7	CERTAINTED	TC4848	TWIN CASEMENT	48" X 48"	